


CERTIFICATE OF SURVEY

Survey for: DESIGNER SPACES, INC.

ANTRIM RD.

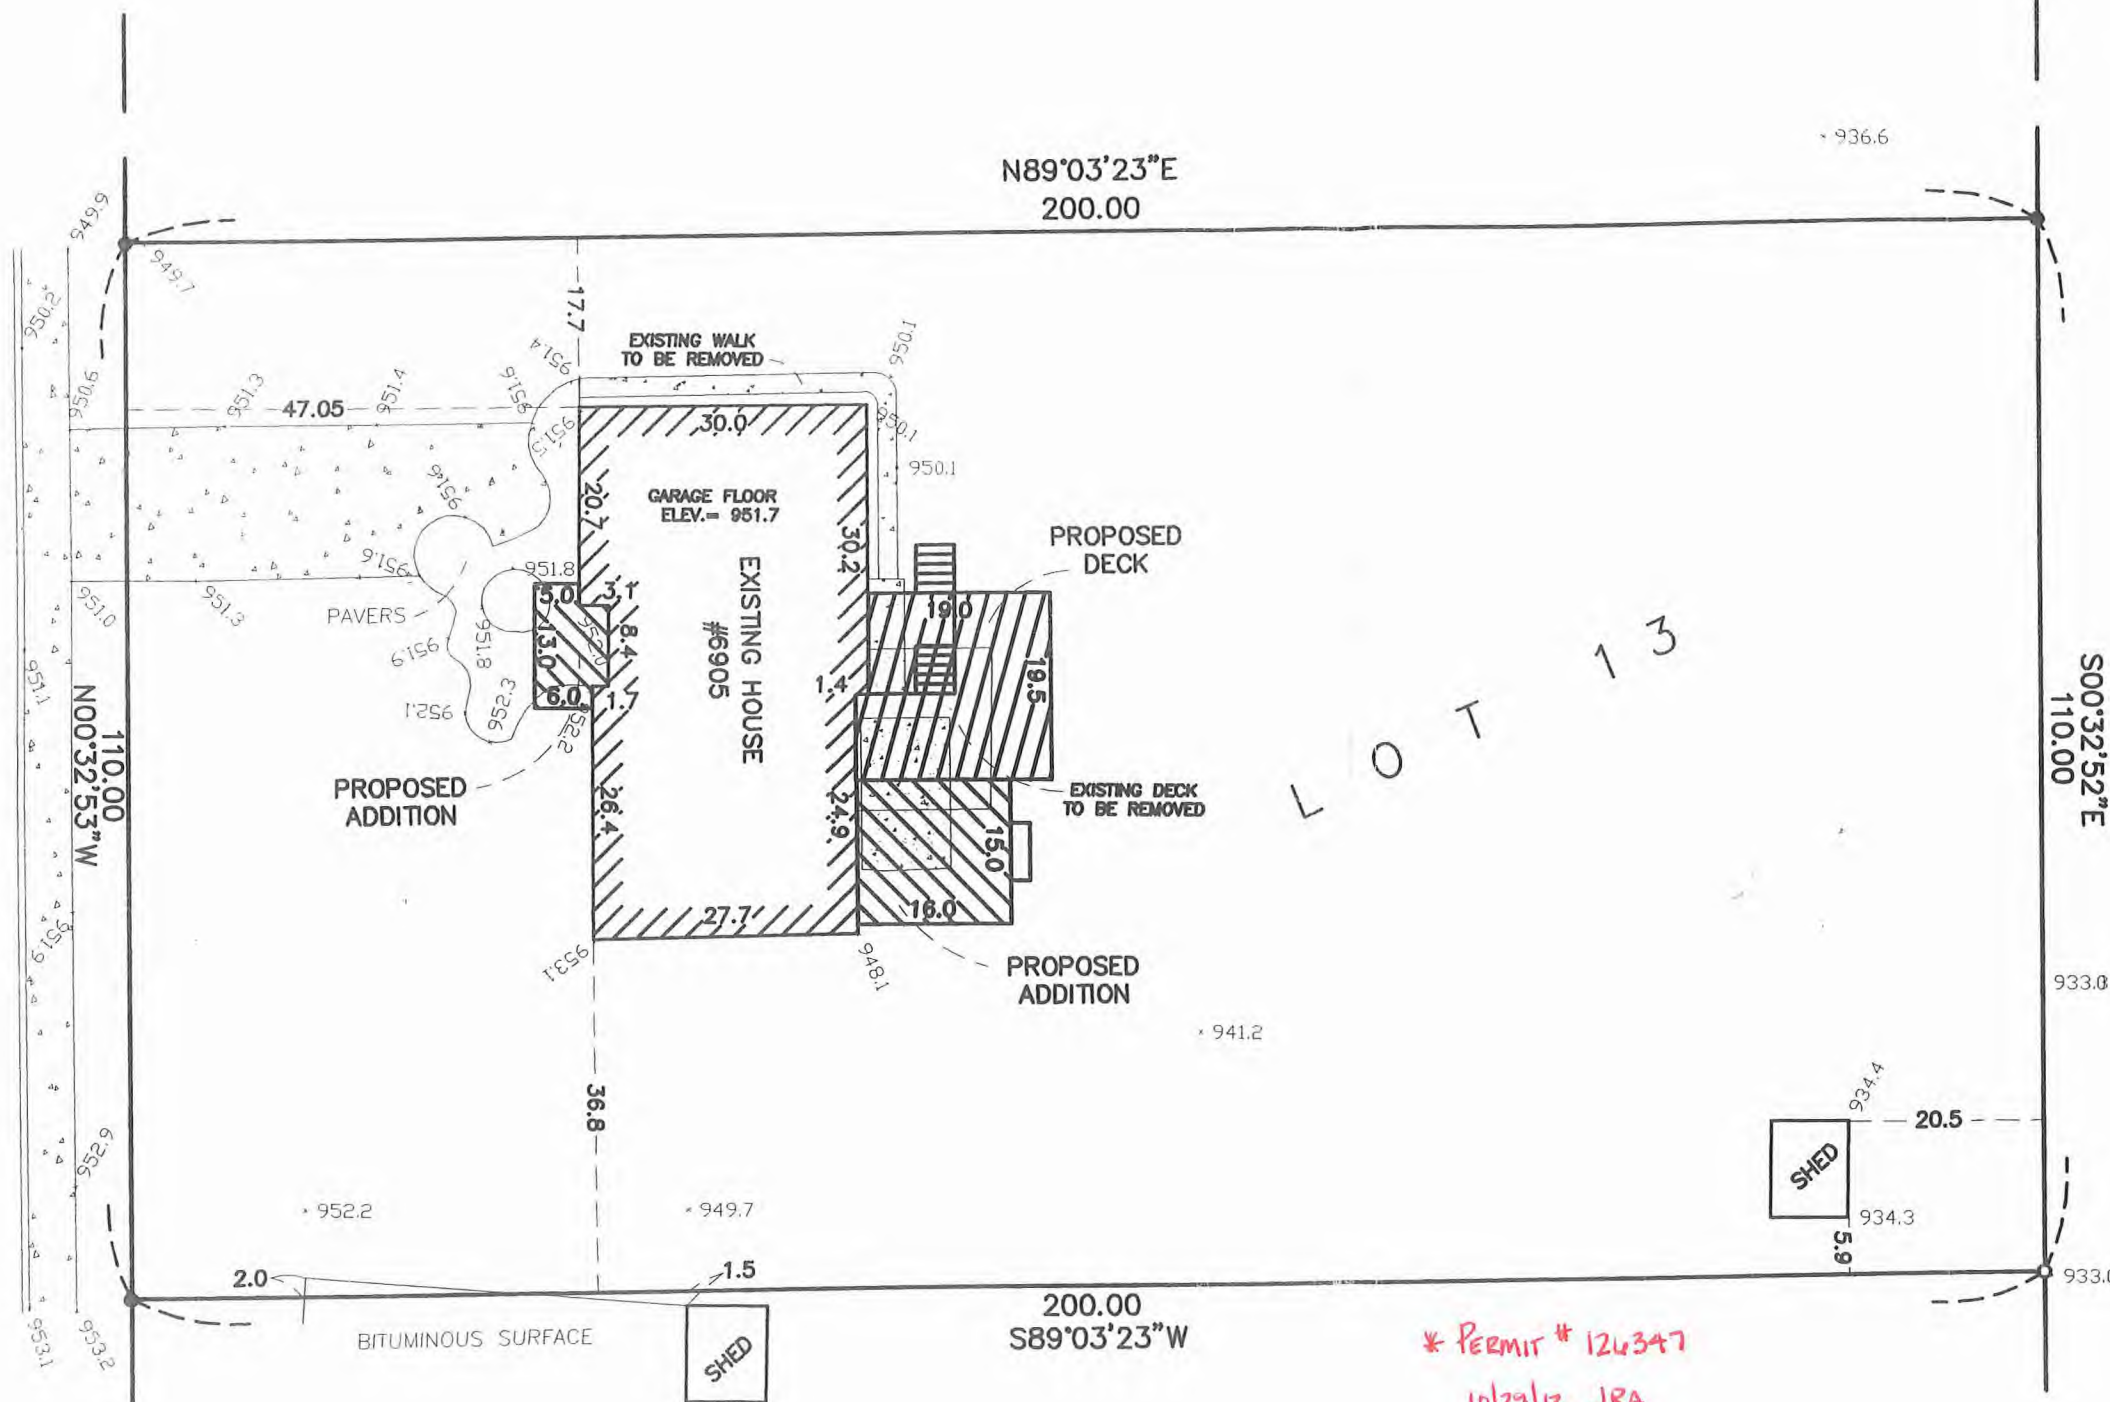

SCALE: 1" = 20'

- Denotes Iron Monument Found
- Denotes Iron Monument Set

BUILDING DEPARTMENT
OCT 18 2013
CITY OF EDINA

IMPERVIOUS SURFACES AFTER ADDITIONS

EXISTING BUILDING = 1,536 sq.ft.
SHED = 80 sq.ft.
DRIVEWAY = 575 sq.ft.
PAVERS = 346 sq.ft.
NEW ADDITION = 252 sq.ft.
NEW ENTRY = 89 sq.ft.
NEW DECK AND LANDING = 399 sq.ft.
TOTAL = 3,277 sq.ft.

LOT AREA = 22,000 sq.ft. 14.9% COVERAGE

05.116.21.34.0048
#126347
6905 Antrim Rd.

DESCRIPTION: Lot 13, Block 3, LA BUENA VISTA, HENNEPIN COUNTY, MN.

I hereby certify that this survey was prepared by me or under my direct supervision, and that I am a registered land surveyor under the laws of the State of Minnesota. Dated this 17th day of October, 2013.

CARLSON & CARLSON, INC.
LAND SURVEYORS

BY Larry R. Couture
Larry R. Couture, Land Surveyor
Minnesota License No. 9018

